
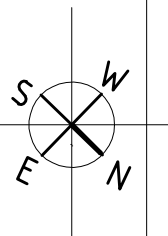


UCO BANK ZONAL OFFICE SECTOR 17 CHANDIGARH

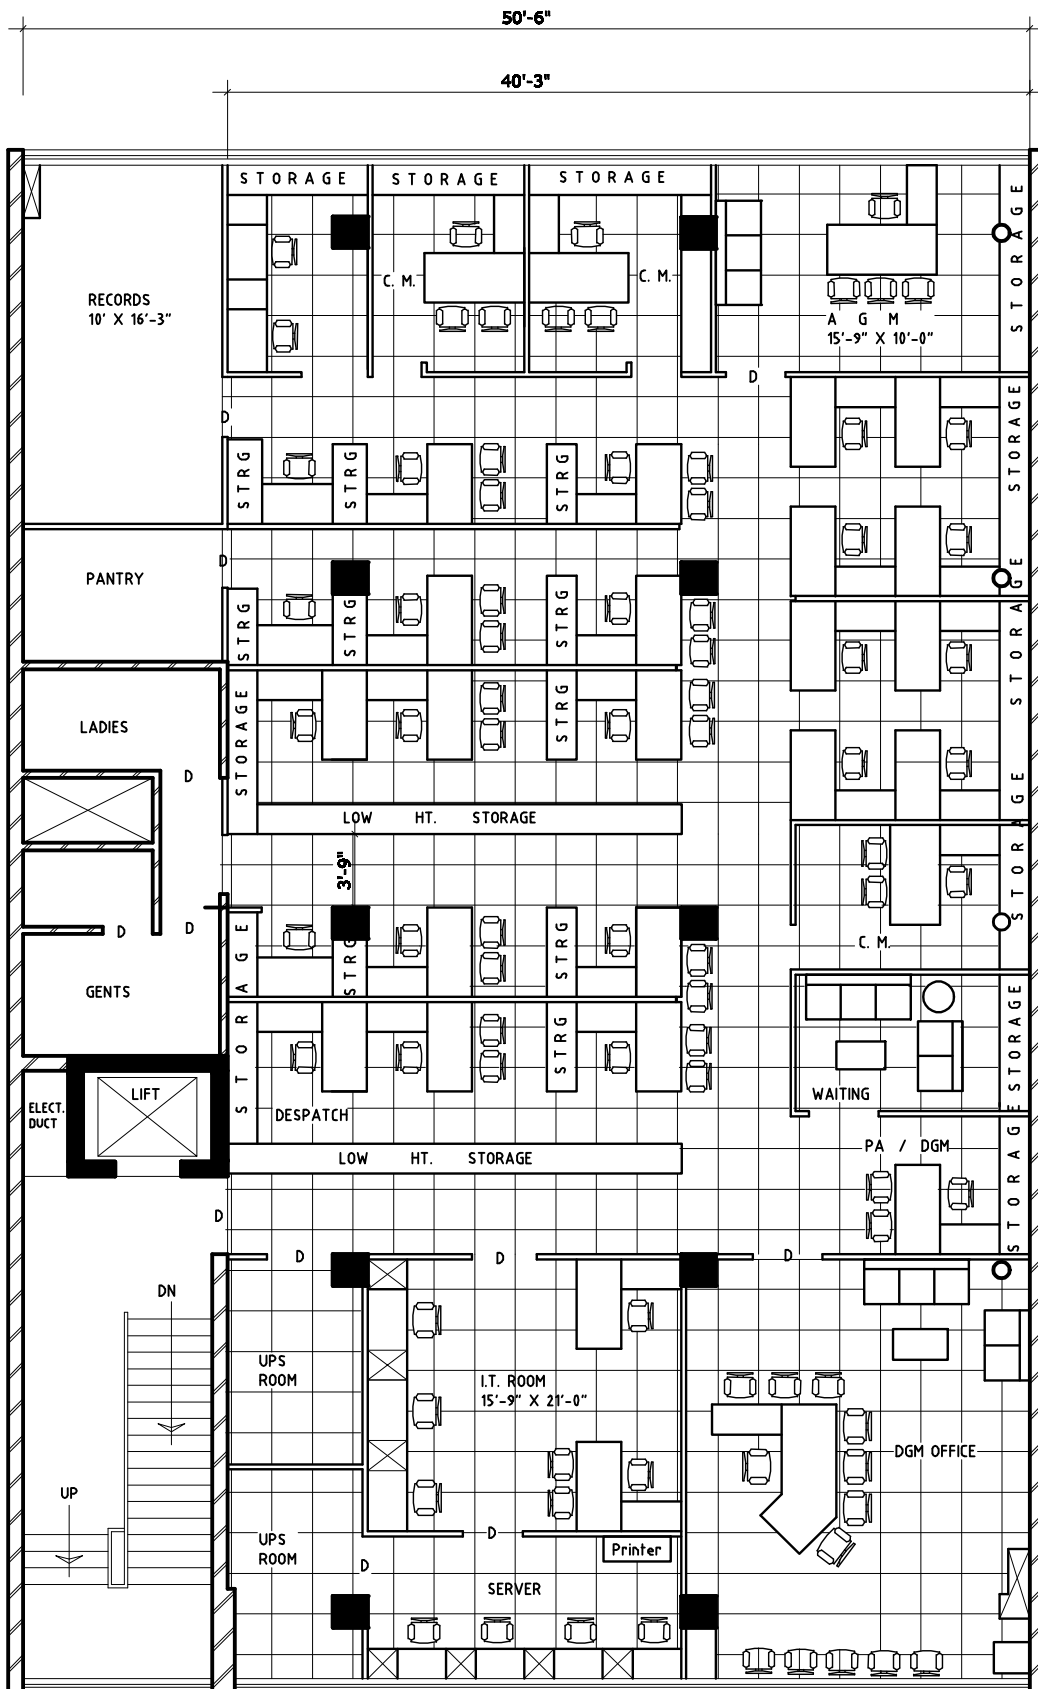

76'

50'-6"

40'-3"

RECORDS
10' X 16'-3"

PANTRY

LADIES

GENTS

ELECT. DUCT

LIFT

STORAGE STORAGE STORAGE

C. M.

C. M.

A G M
15'-9" X 10'-0"

STRG

STRG

STRG

STRG

STRG

STRG

STRG

STRG

STORAGE

LOW HT. STORAGE

3'-9"

STORAGE

STRG

STRG

STRG

STORAGE

DESPATCH

STRG

STRG

STRG

LOW HT. STORAGE

WAITING

PA / DGM

UPS ROOM

I.T. ROOM
15'-9" X 21'-0"

UPS ROOM

SERVER

Printer

DGM OFFICE

